

 


 


The Layout provided is NOT engineered or prepared by a P.E.
The layout is prepared to simply show the framers/builders how the estimator figured the takeoff and where the material provided should go. If needed, a P.E. should review this layout and approve it prior to construction. Takeoff Designs will not be responsible for any changes or substitution.

TD FINE HOMES
913 TAKEOFF STREET
2ND CEILING FRAMING

	2ND CEILING JOIST 2X10 @ 16" O.C.	730.0 FT	
	2ND CEILING JOIST 2X8 @ 16" O.C.	244.0 FT	

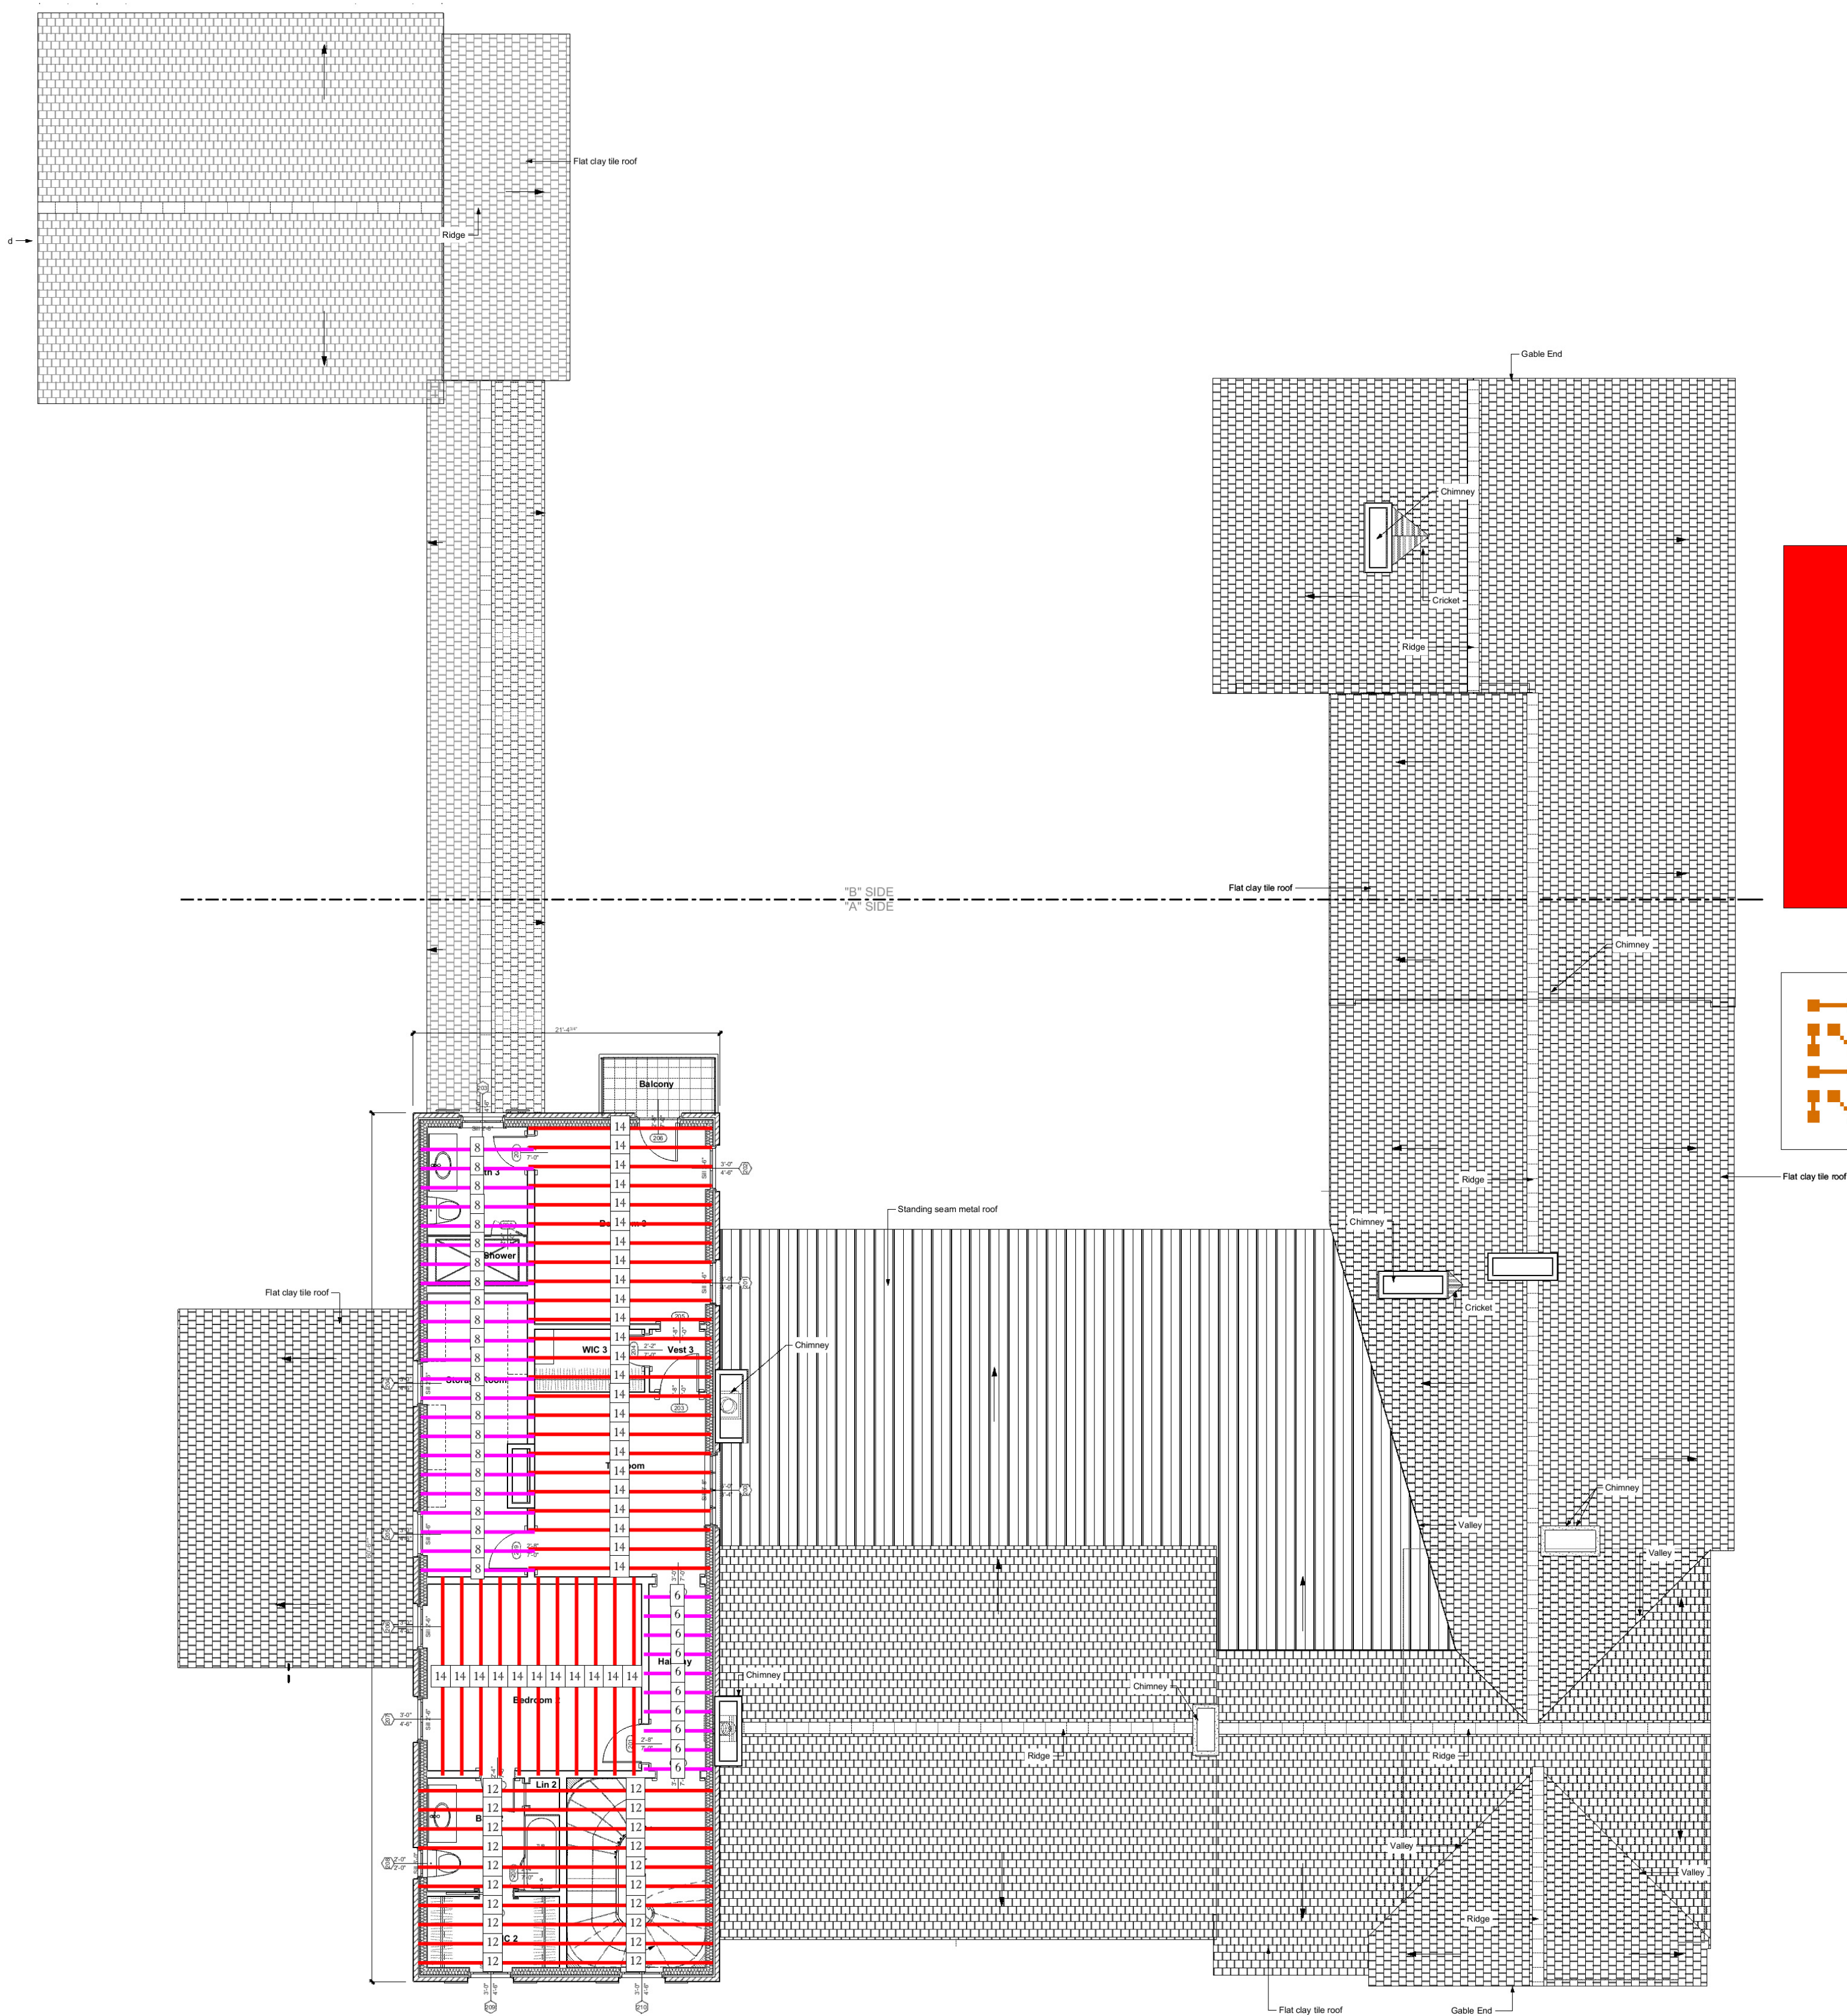

1 Proposed 2nd Floor Plan 1/8"
SCALE: 1/8" = 1'-0"

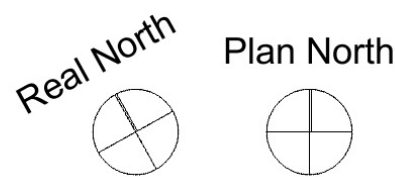

Framing Notes:
-All ceiling joist and Rafters under 8' on layouts should be cut from 8' pcs.
-All Header material should be cut from 14' pcs.