



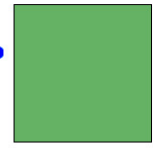

The Layout provided is NOT engineered or prepared by a P.E.
The layout is prepared to simply show the framers/builders how the estimator figured the takeoff and where the material provided should go. If needed, a P.E. should review this layout and approve it prior to construction. Takeoff Designs will not be responsible for any changes or substitution.

TD FINE HOMES
913 TAKEOFF STREET
2ND SUB-FLOOR

 1-1/8" DECKING 1,100.3 SQ FT 

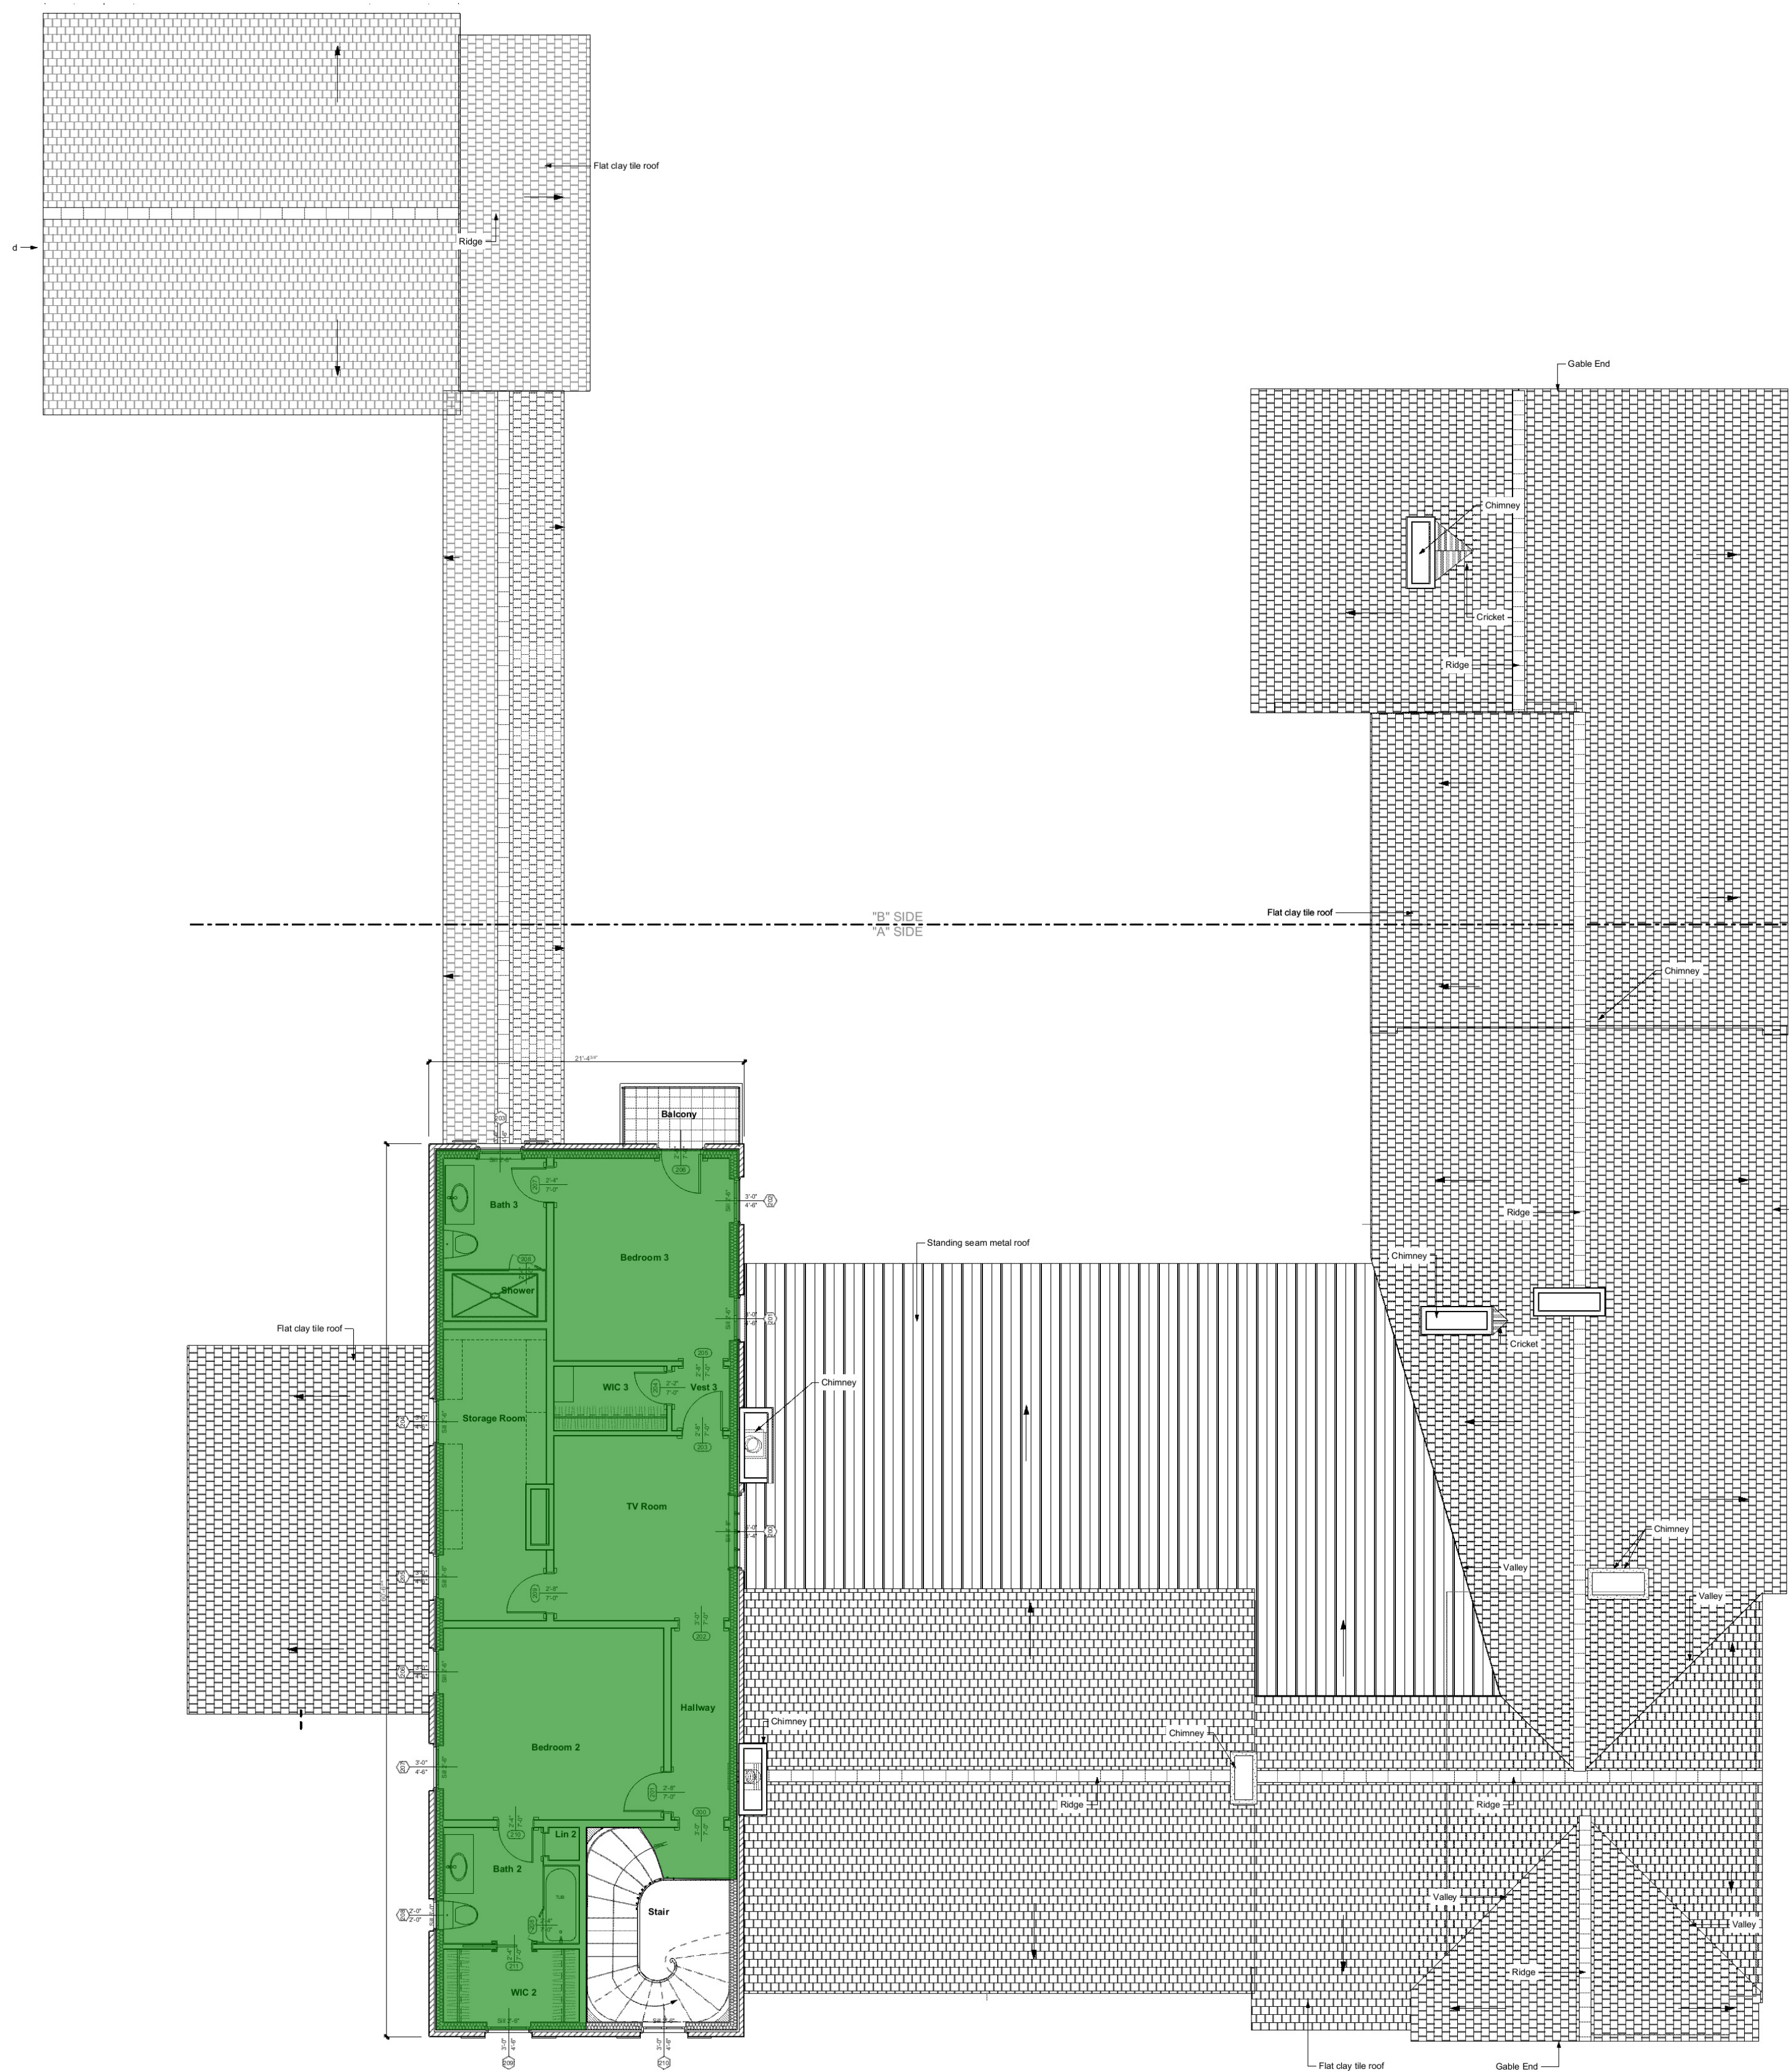

1 Proposed 2nd Floor Plan 1/8"
SCALE: 1/8" = 1'-0"

