



The Layout provided is NOT engineered or prepared by a P.E.
The layout is prepared to simply show the framers/builders how the estimator figured the takeoff and where the material provided should go. If needed, a P.E. should review this layout and approve it prior to construction. Takeoff Designs will not be responsible for any changes or substitution.

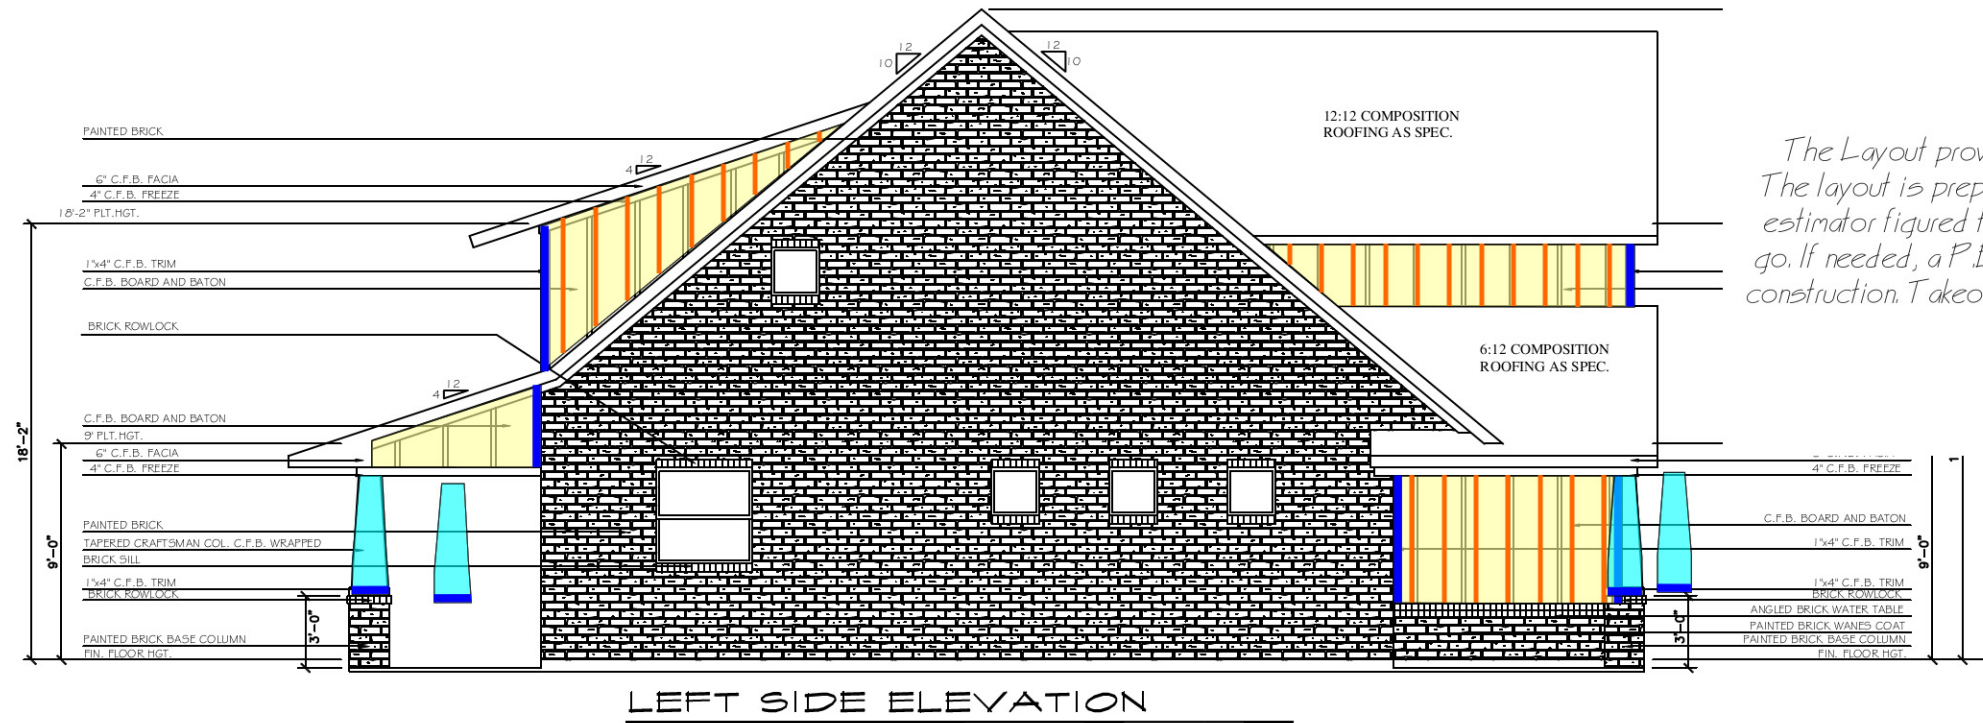

BUILDER HOMES 636 TAKEOFF DR SIDING 2

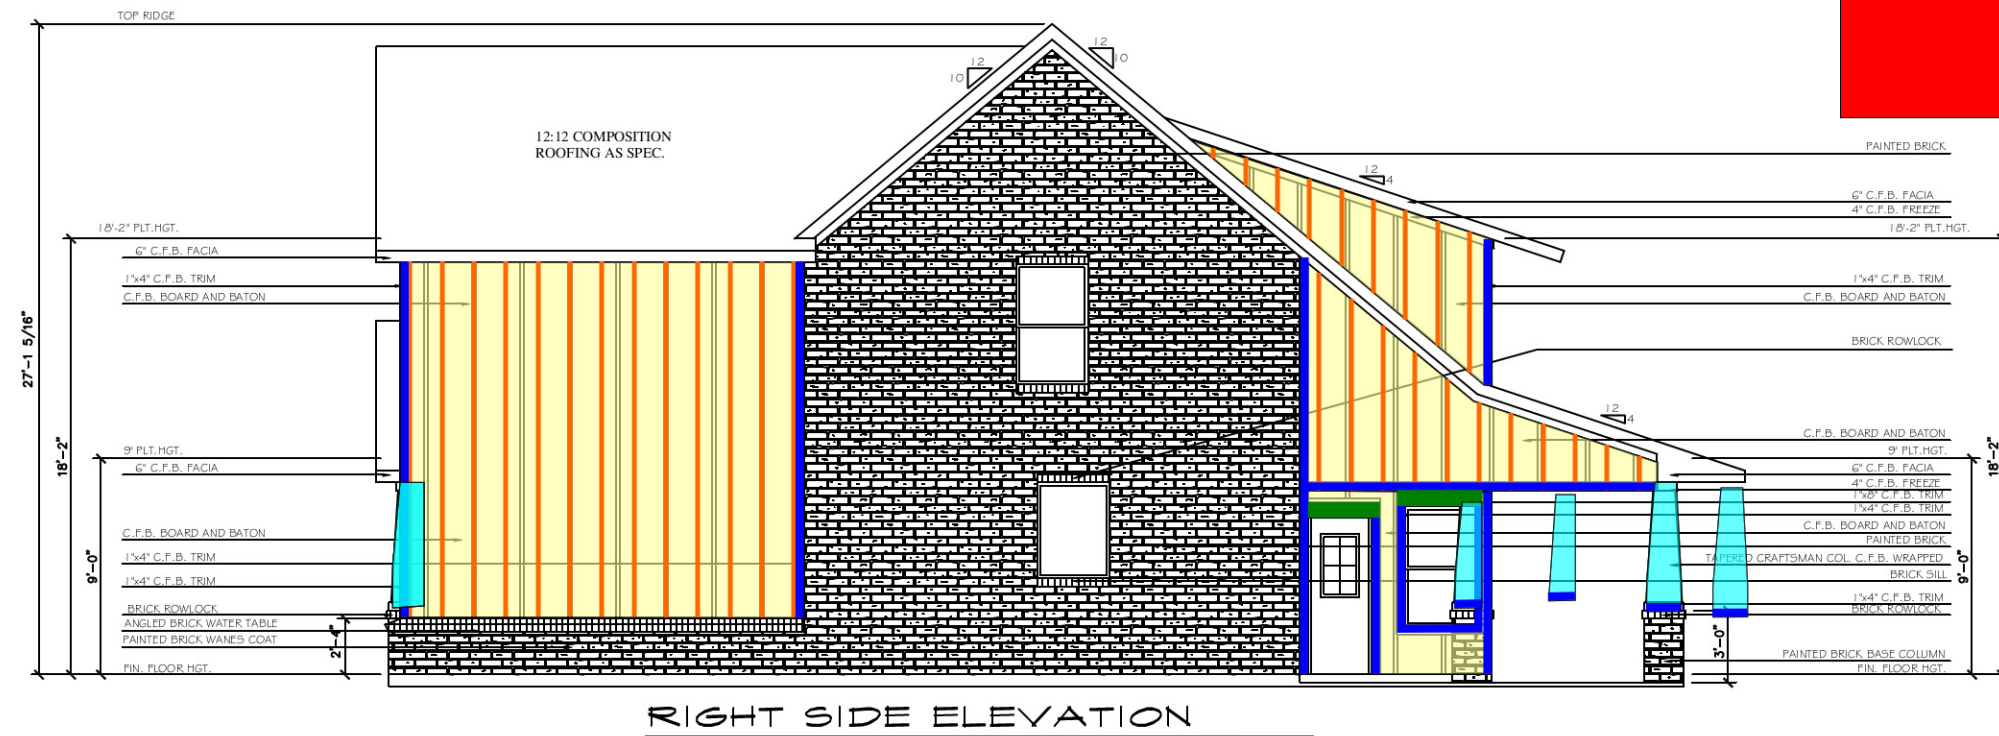

SIDING PANELS		524.8 SQ FT
1x2 battons	27.3 FT	
1x2 battons	26.3 FT	
1x2 battons	37.1 FT	
1x2 battons	192.4 FT	
1x2 battons	28.6 FT	
1x2 battons	49.6 FT	
4" trim	128.5 FT	
8" trim	6.6 FT	
column wrap	59.5 SQ FT	